


REFLECTED CEILING
PLAN-FIRST FLOOR

1
A10
1/8"=1'-0"

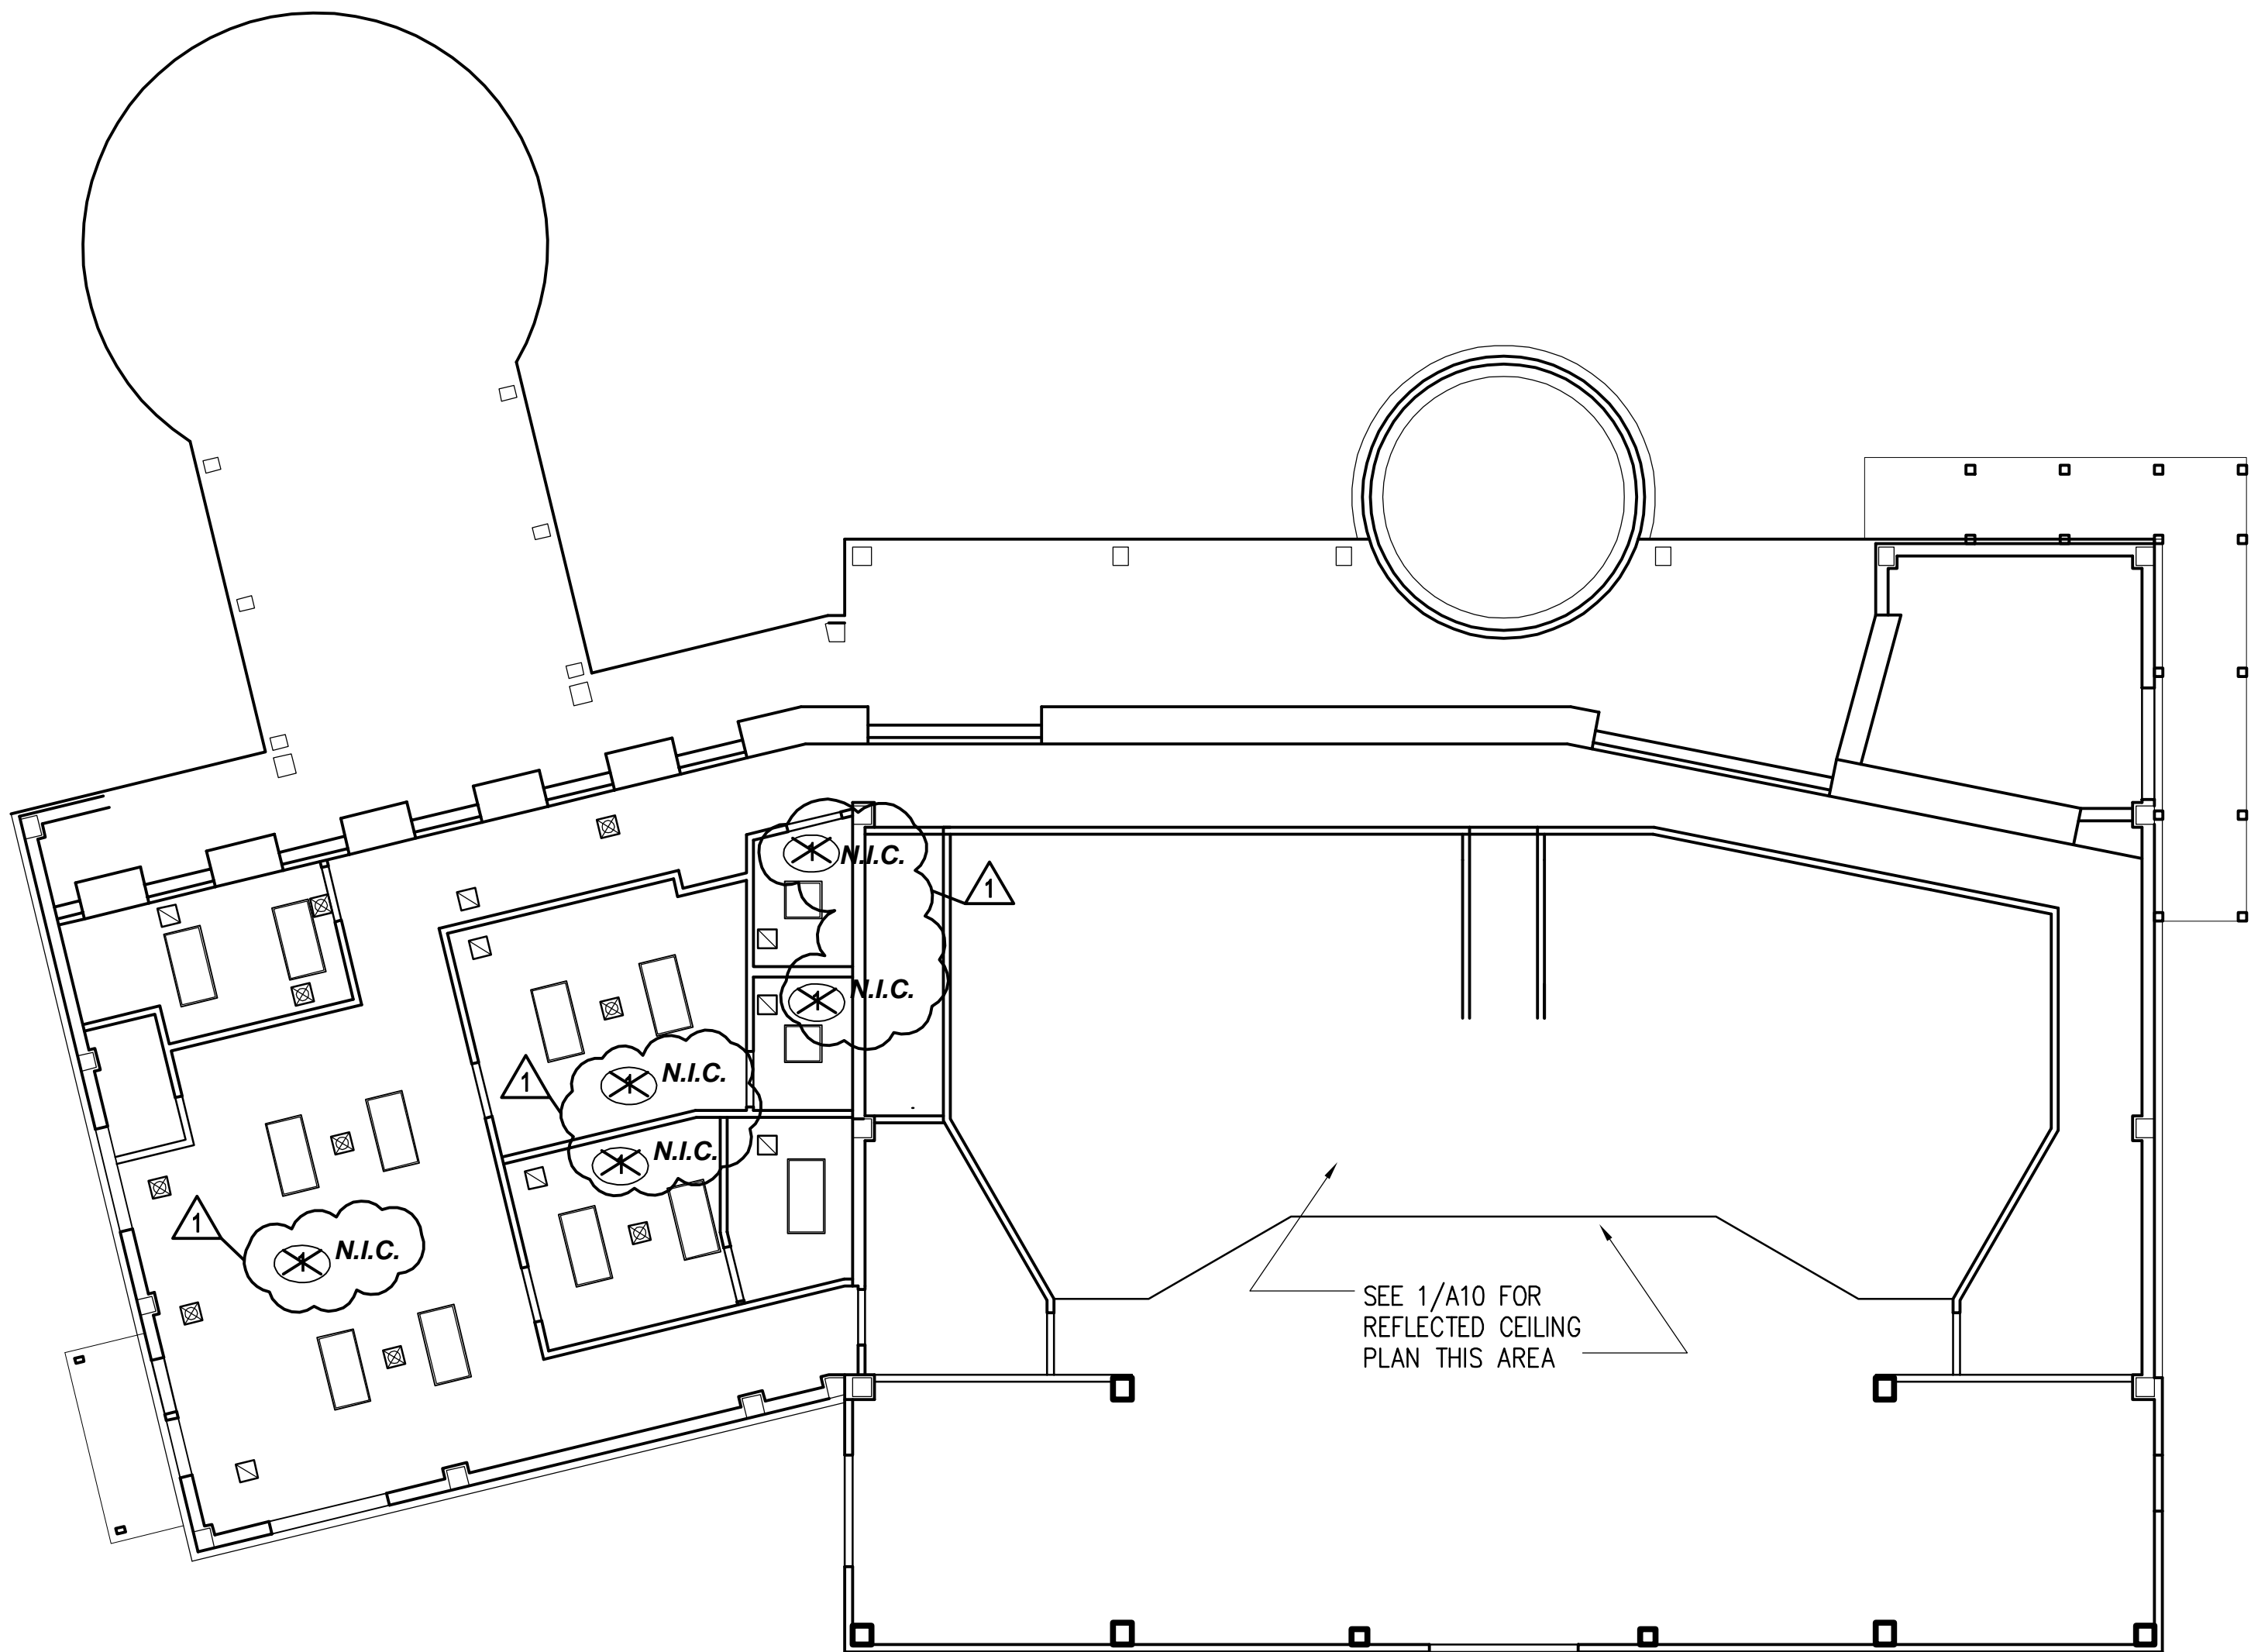

REFLECTED CEILING
PLAN-LOWER LEVEL

2
A10
1/8"=1'-0"

REFLECTED CEILING NOTES

- GENERAL
(NOTES NOT DIRECTLY REFERENCED ON PLAN)
- G-1 COORDINATE WITH MECHANICAL AND ELECTRICAL DRAWINGS FOR ALL ADDITIONAL CEILING MOUNTED ITEMS NOT SHOWN ON THIS DRAWING FOR CLARITY. SEE ELEC. & MECH.
- G-2 REMOVE AND/OR REPLACE PORTIONS OF CEILING AS REQUIRED TO MATCH EXIST.

- SPECIFIC
(NOTES ARE DIRECTLY REFERENCED ON PLAN)
- 1 GYPSUM BOARD CEILING, PAINTED.
- 2 EXPOSED STRUCTURE

SYMBOLS

- 2 X 2 FLUORESCENT
- 2 X 4 FLUORESCENT
- 2 X 4 FLUORESCENT
- CEILING GRILLE

Franklin
Park
Performing
And Visual
Arts Center

Department of Parks, Recreation &
Community Services
Loudoun County Virginia

- REBID REVISIONS- 4/14/06
- REBID ADDENDUM #1- 7/17/06
- REBID ADDENDUM #3- 8/2/06

Key plan

Sheet Title:

Reflected
Ceiling
Plans

Drawing Number: Of

A10

Issue Date: 4/14/2006

Drawn By: TRS Project Number: 125200.3

Checked By: SSS